


| LINE | DIMENSION |
|------|-------------|
| A | 14'-7" |
| B | 10'-10 1/2" |
| C | 18'-6" |
| D | 10'-5" |
| E1 | 13'-5 1/2" |
| E2 | 11'-9" |
| F1 | 13'-8 1/2" |
| F2 | 15'-11" |
| G | 24'-5" |
| H | 8'-1 5/8" |
| J | 5'-7 7/16" |

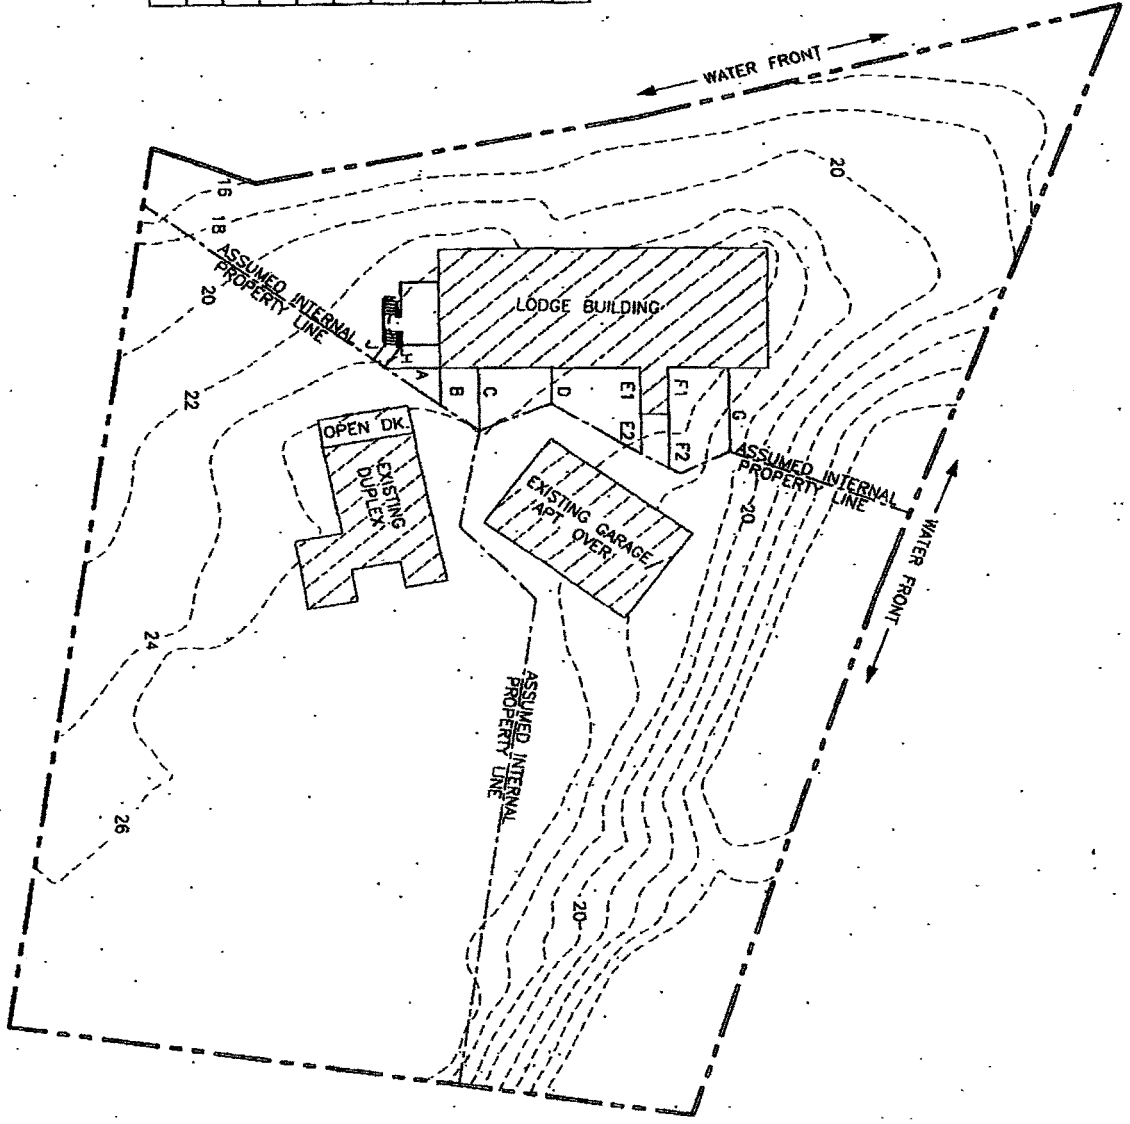

1 SITE PLAN
Scale: 1/8" = 1'

PROJ. NO.



SCHEMATICS

**FAVORITE LODGE
SPORT FISHING LODGE
ANGOON, ALASKA**

MRV

MINCH RITTER VOELCKERS ARCHITECTS

800 GLACIER AVENUE #A
LUNEAU, ALASKA 99801
907-506-1371
FAX 907-461-3544
mrv@mrvarchitects.com

MRV # 0234

SHEET TITLE:
SITE PLAN

DATE: 5/20/03
DRAWN: 1/15/03
CHECKED: A/JH
SCALE: 1/8" = 1'



A1