


**FLOOR PLAN**

SCALE: 1/8" = 1'-0"

LIVING AREA : 6,139 S.F.  
 UPPER GARAGE : 647 S.F.  
 BSMT. GARAGE : 3,202 S.F.

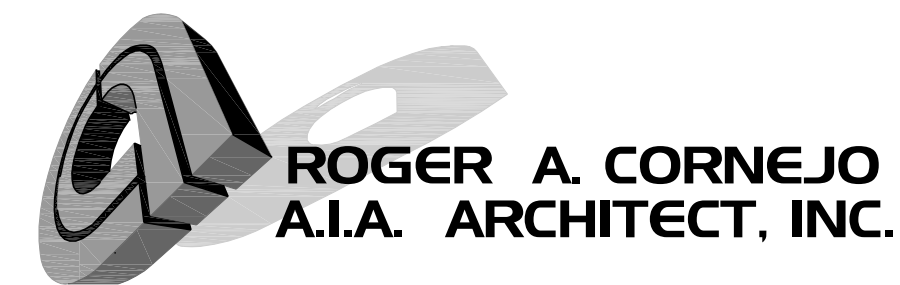

NEW RESIDENCE FOR :  
**MAGARICH PRIMO - II**  
 25900 ENCLAVE COURT - BAY RIDGE  
 MONTEREY - CALIFORNIA 93940

SHEET NO.  
**A-4**  
 OF 11 SHEETS

(C) COPYRIGHT 2008. THE DRAWINGS AND SPECIFICATIONS, IDEAS, DESIGNS AND ARRANGEMENTS REPRESENTED HEREBY ARE AND SHALL REMAIN THE PROPERTY OF ROGER A. CORNEJO, A.I.A. ARCHITECT INC., AND NO PART OF SHALL BE COPIED, DISCLOSED TO OTHERS, OR USED IN CONNECTION WITH ANY WORK OR PROJECT FOR OTHER THAN THE SPECIFIC PROJECT FOR WHICH THEY HAVE BEEN PREPARED AND DEVELOPED WITHOUT THE WRITTEN CONSENT OF THE ARCHITECT

107 CHURCH STREET - SALINAS - CALIFORNIA 93901  
 e-mail : rcornejo@pacbell.net web : www.rcornejo.biz

Phone : (831) 422-1046  
 Fax : (831) 422-1952

REVISED :  
 BY : RAC DATE : 5-23-08

**0601**